




SECTION THROUGH NEW ENTRY

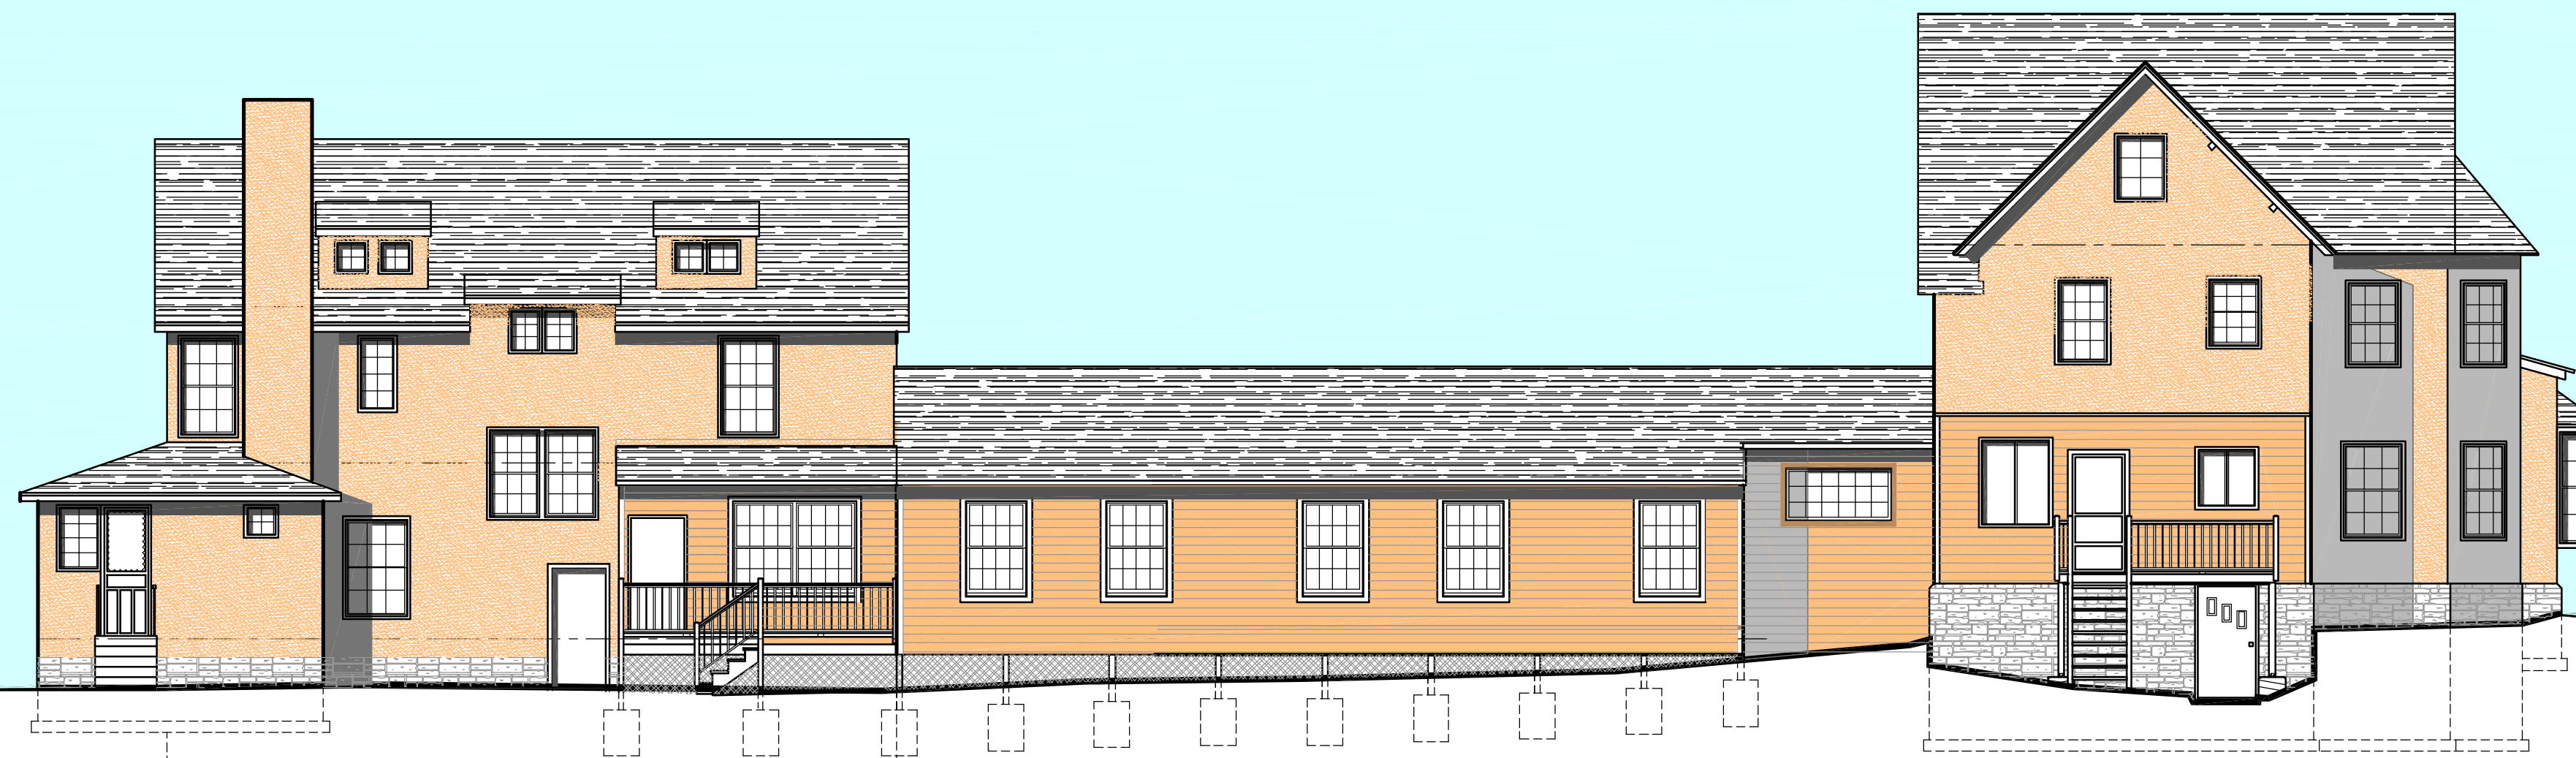


WEST ELEVATION

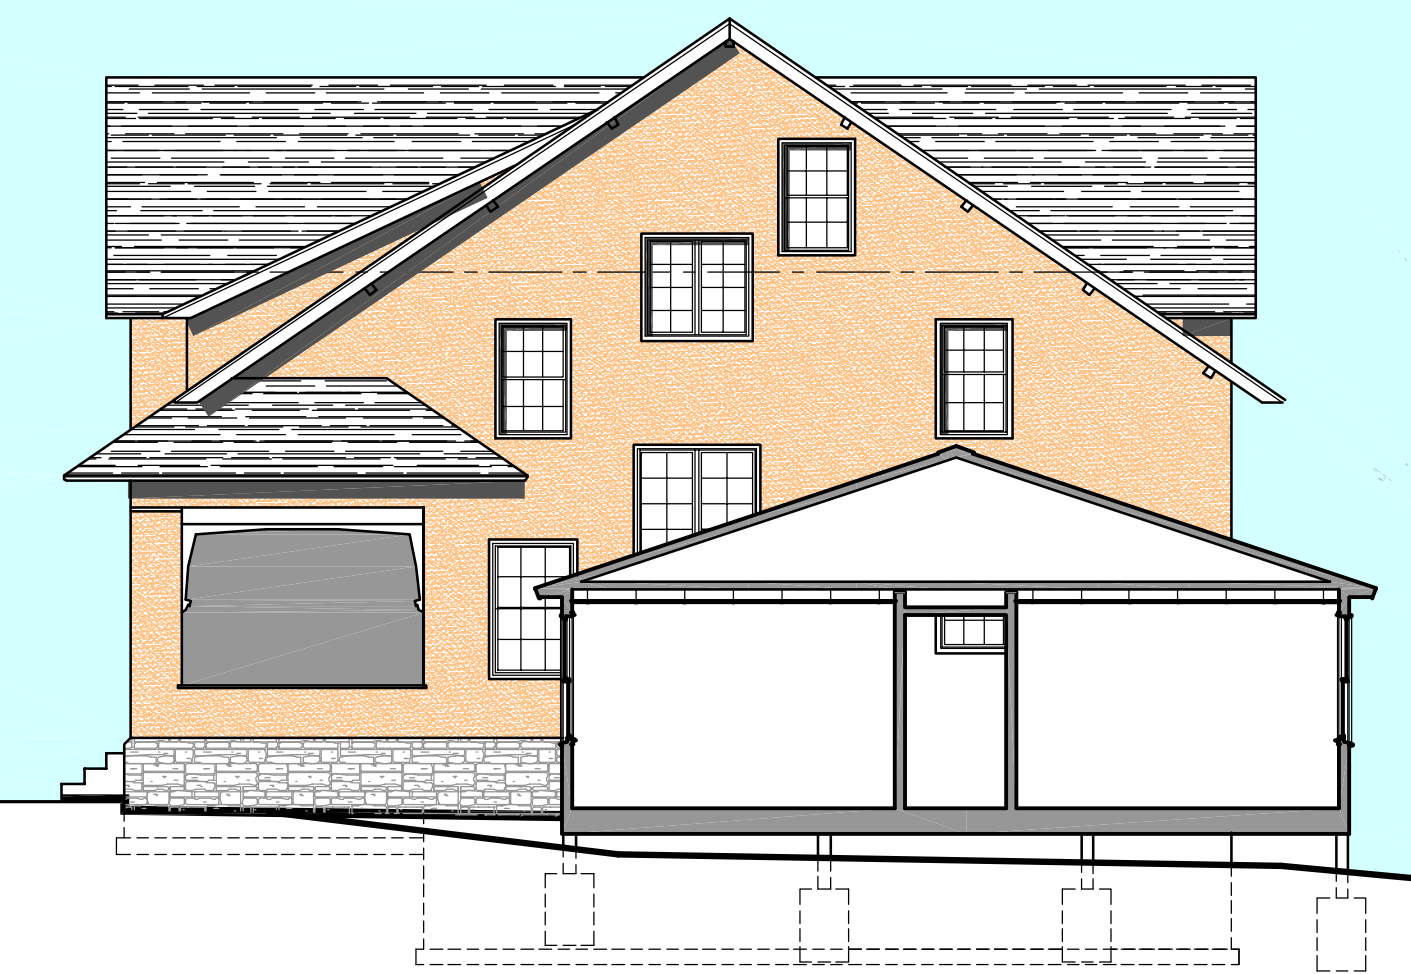


SECTION THROUGH NEW OFFICES

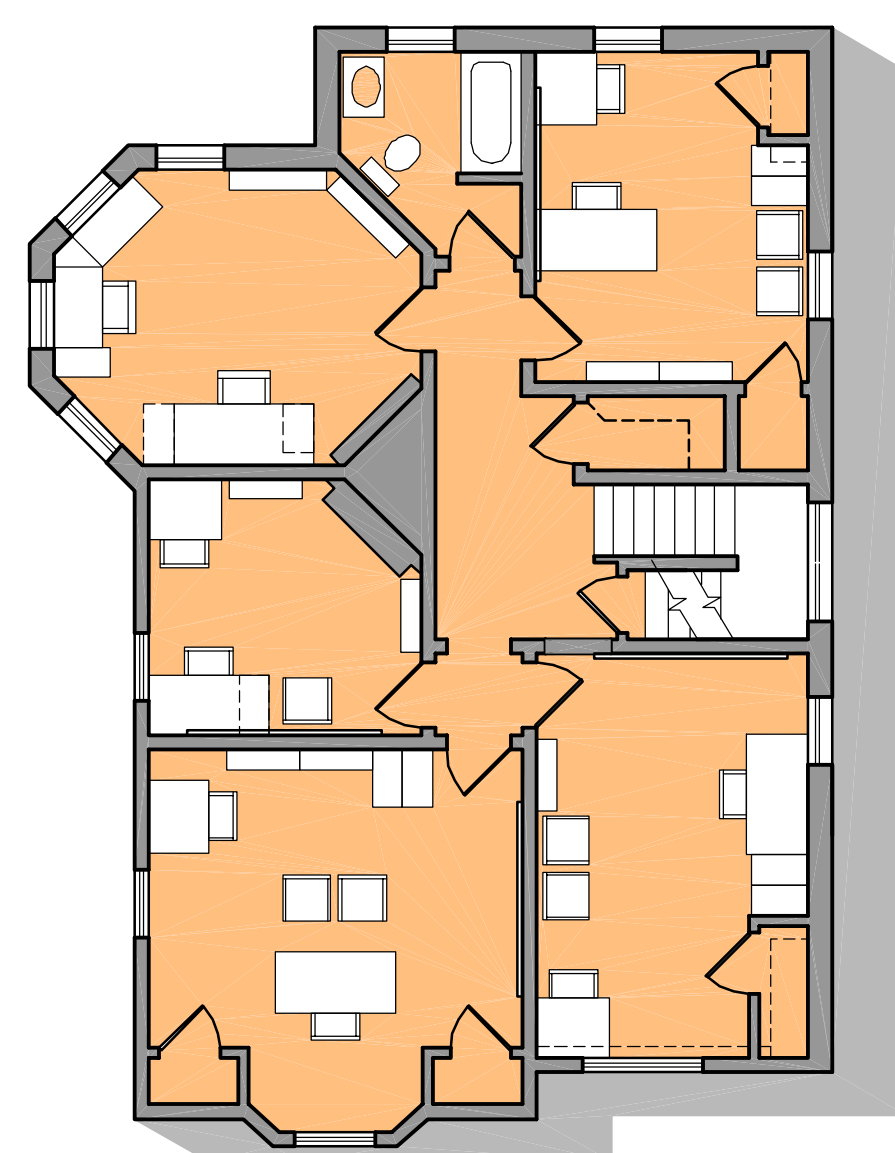


SECOND FLOOR PLAN

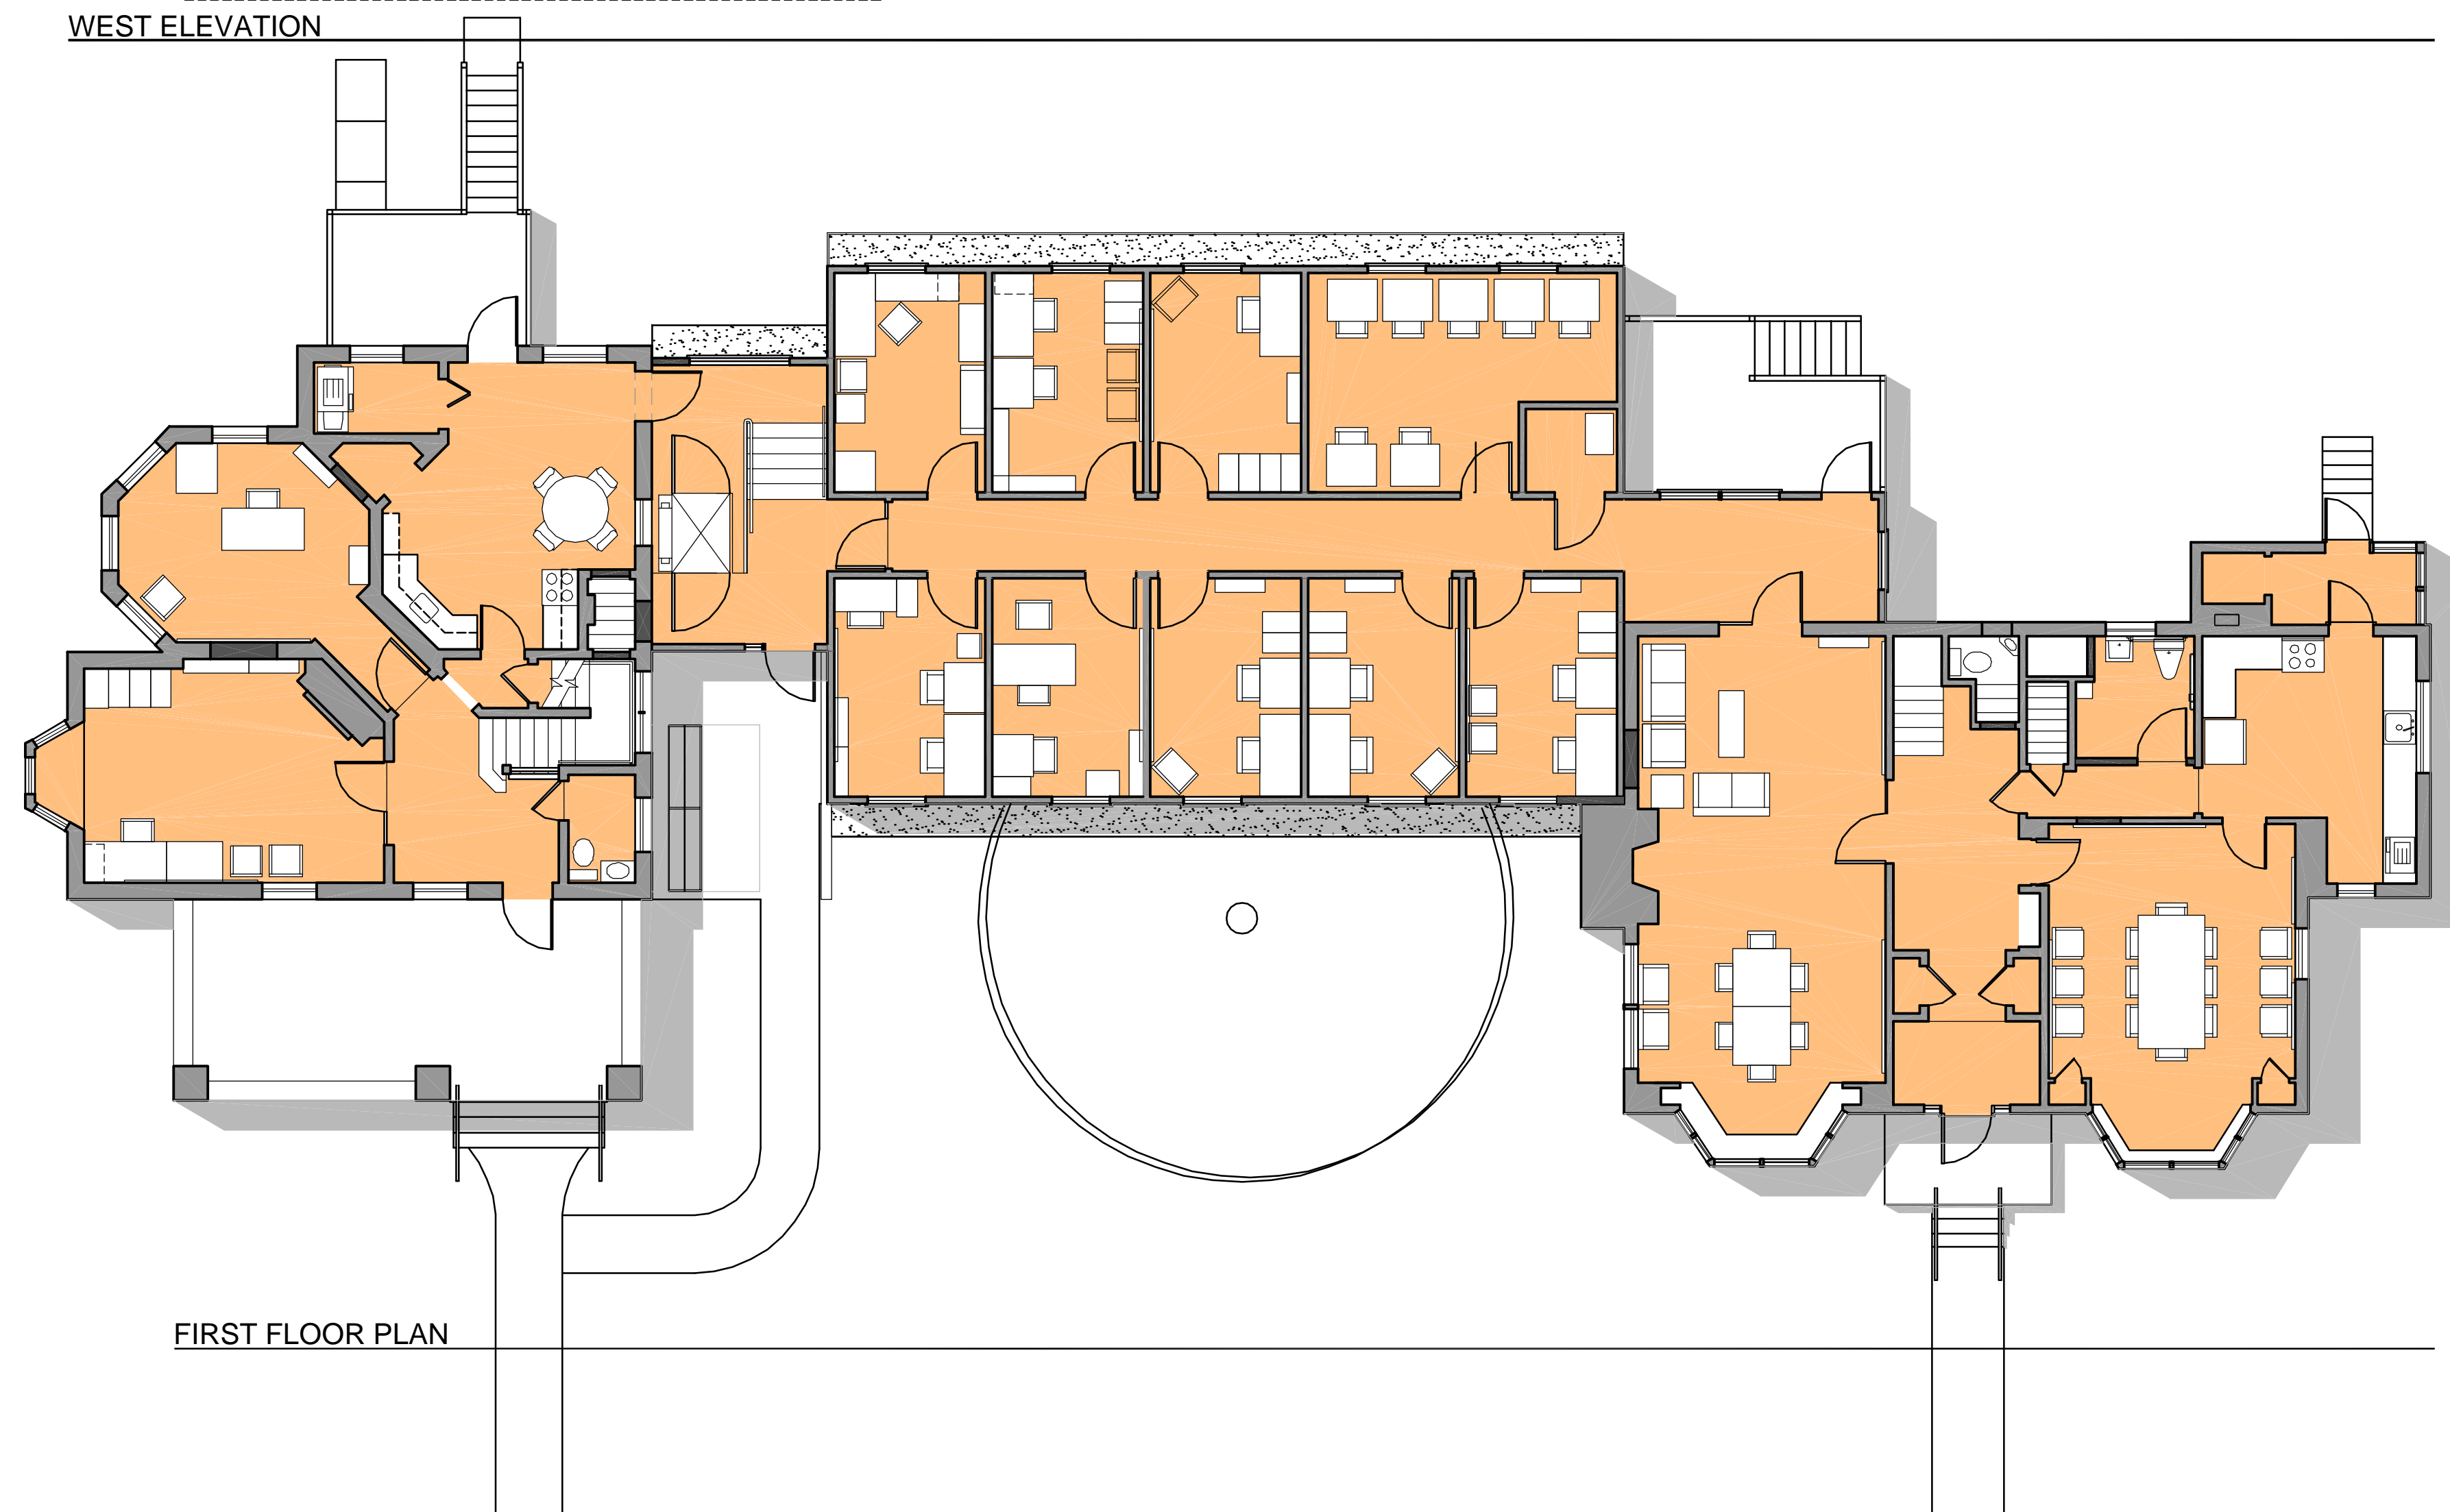

FIRST FLOOR PLAN

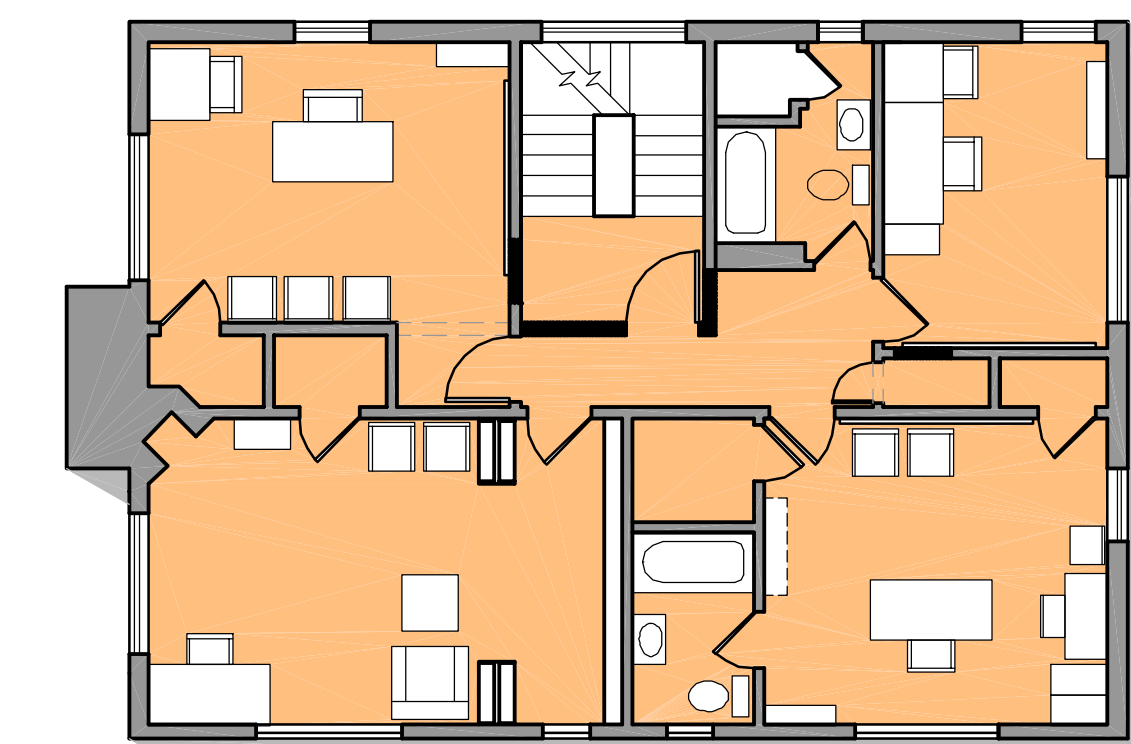

SECOND FLOOR PLAN

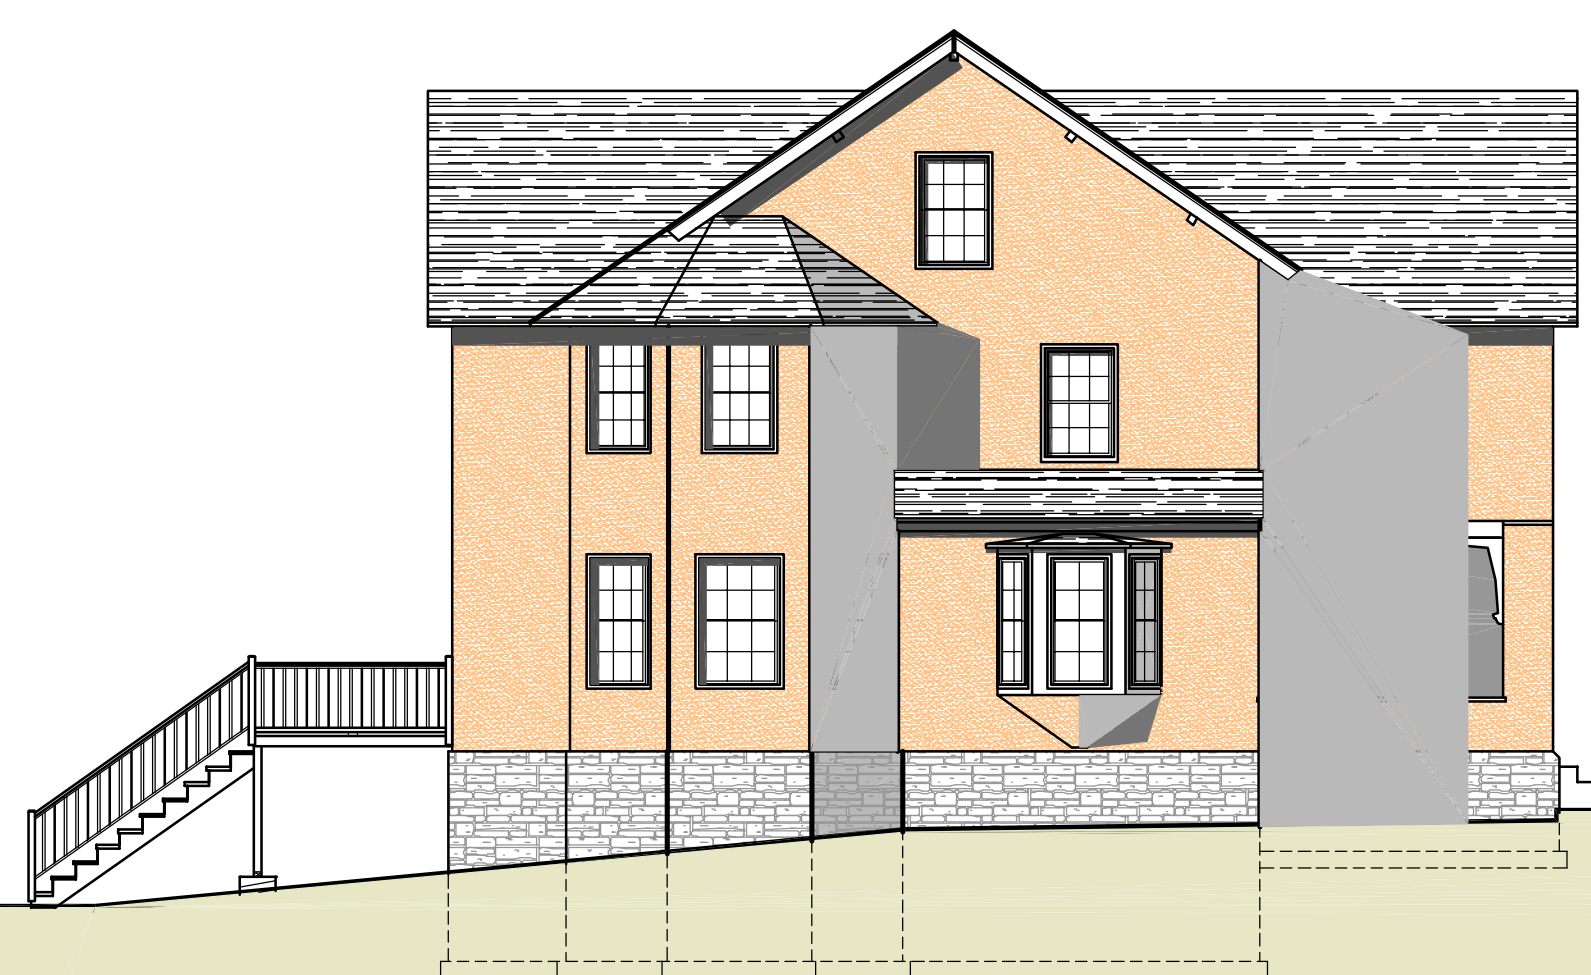

SOUTH ELEVATION



EAST ELEVATION



SECTION THROUGH NEW OFFICES



Science Center Swing Space
3&5 Whittier Place
Swarthmore College, Swarthmore, PA

May 02, 2001

50 East Wynnewood Rd, Suite 217
Wynnewood, PA 19096-2013
Tel: 610-642-5505
Fax: 610-642-5510
Net: <http://www.lisle-nalls.com>

LISLE & NALLS
Architecture/Planning